

2' (± 6") FROM TOP OF WEATHER HEAD TO POINT OF ATTACHMENT ON SECONDARY


TAIL FROM METER LOOP SHALL BE NO LESS THAN THREE FEET. NEUTRAL SHALL BE MARKED WHITE AT WEATHER HEAD AND METER SOCKET.

NOTE: THIS INSTALLATION IS FOR PERMANENT SERVICE ONLY.

THIS INSTALLATION WILL NOT BE ALLOWED ON A TRANSFORMER POLE;

- 1. IF A METERING INSTALLATION IS PRESENTLY ON A TRANSFORMER POLE. IT WILL BE ALLOWED TO REMAIN.
- 2. IF THE INSTALLATION IS UPGRADED, OR REMOVED, FOR ANY REASON, IT MUST BE RELOCATED TO A SEPARATE METER POLE.

- 1. METER SOCKET MUST BE PROVIDED BY Y.V.E.A.
- 2. METER LOCATIONS MUST BE APPROVED BY Y.V.E.A. BEFORE METER SOCKETS WILL BE ISSUED OR SERVICE WILL BE CONNECTED. METER LOCATIONS SHALL BE SUCH THAT THE METER IS EASILY ACCESSIBLE FOR READING, TESTING AND SERVICING.

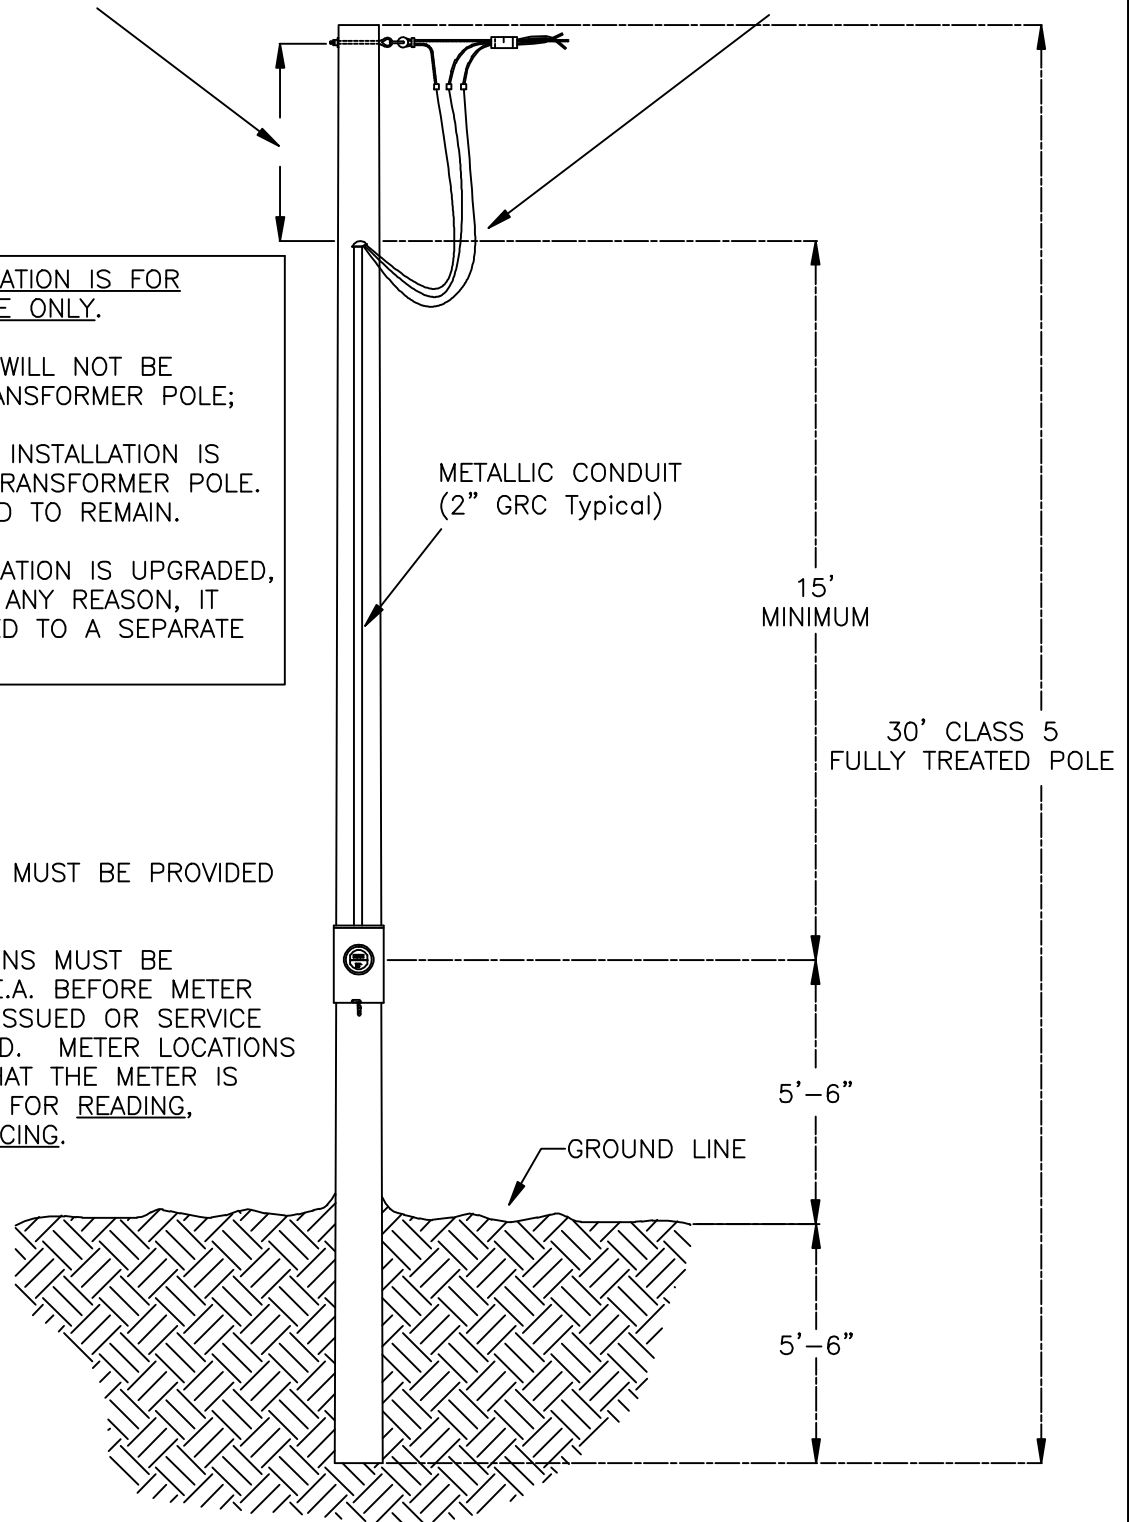

REVISION: ADD SCH 80 PVC CONDUIT

DISTRIBUTION STANDARD - YVEA